


PLAN MATHEMATICAL  
 REGISTERED PLAN MATHEMATICAL  
 SURVEYORS  
 ONTARIO

*Property 1870*  
*Local Area Association Committee*  
*Local*  
*Bennie Snow*  
*Trina Brown*  
*Takes Auto Wrecking*

**PLAN**  
 SHOWING SURVEY OF  
 PART OF LOT 54, NORTH OF MAIN STREET  
 REGISTERED PLAN N° 28  
**Town of BRIGHTON**  
 County of NORTHUMBERLAND  
 SCALE 1 inch = 20 FEET  
 NICK H. VERHOEF, INC.  
 ONTARIO LAND SURVEYORS  
 1987

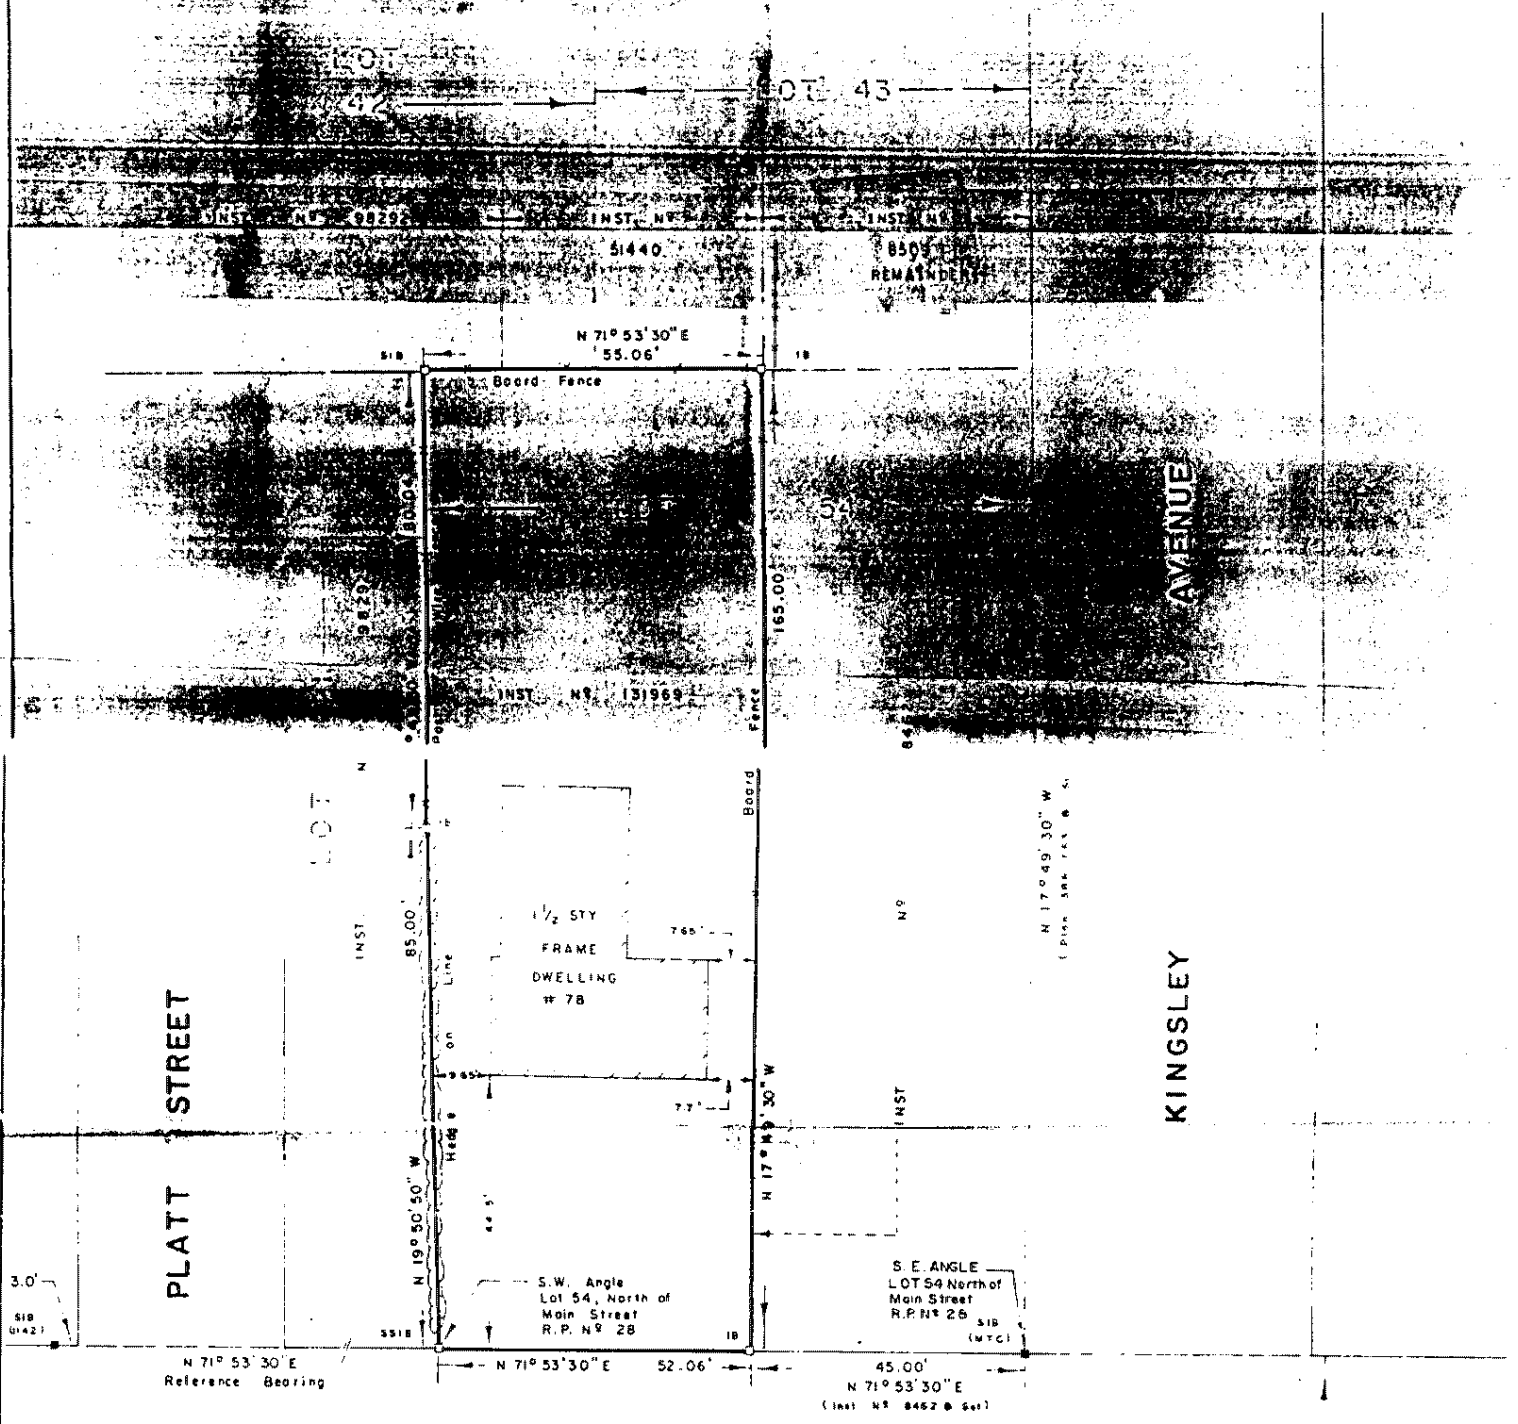

PART I PLAN 38R 663

MAIN STREET (REG'D PLAN N° 28)

66'